



INTERIORS • ARCHITECTURE
4426 HUGH HOWELL ROAD
SUITE B331
TUCKER, GA 30084
404.348.4406 OFFICE
770.939.7902 FAX
www.liquiddesignstudiosllc.com
info@liquiddesignstudiosllc.com

CONSULTANT:



PROJECT NAME:
**SUGAR CREEK GOLF & TENNIS
REMODEL OPTION 1
2708 BOULDERCREST RD
ATLANTA, GA**

ISSUE DATE: ~~06/20/09~~

PROJECT NO: **200818**

DRAWN BY: **KB**


CHK'D BY: **RY**

COPYRIGHT:
Liquid Design Studios, LLC


SHEET CONTENT:

3D VIEW OPTION 3

1.0

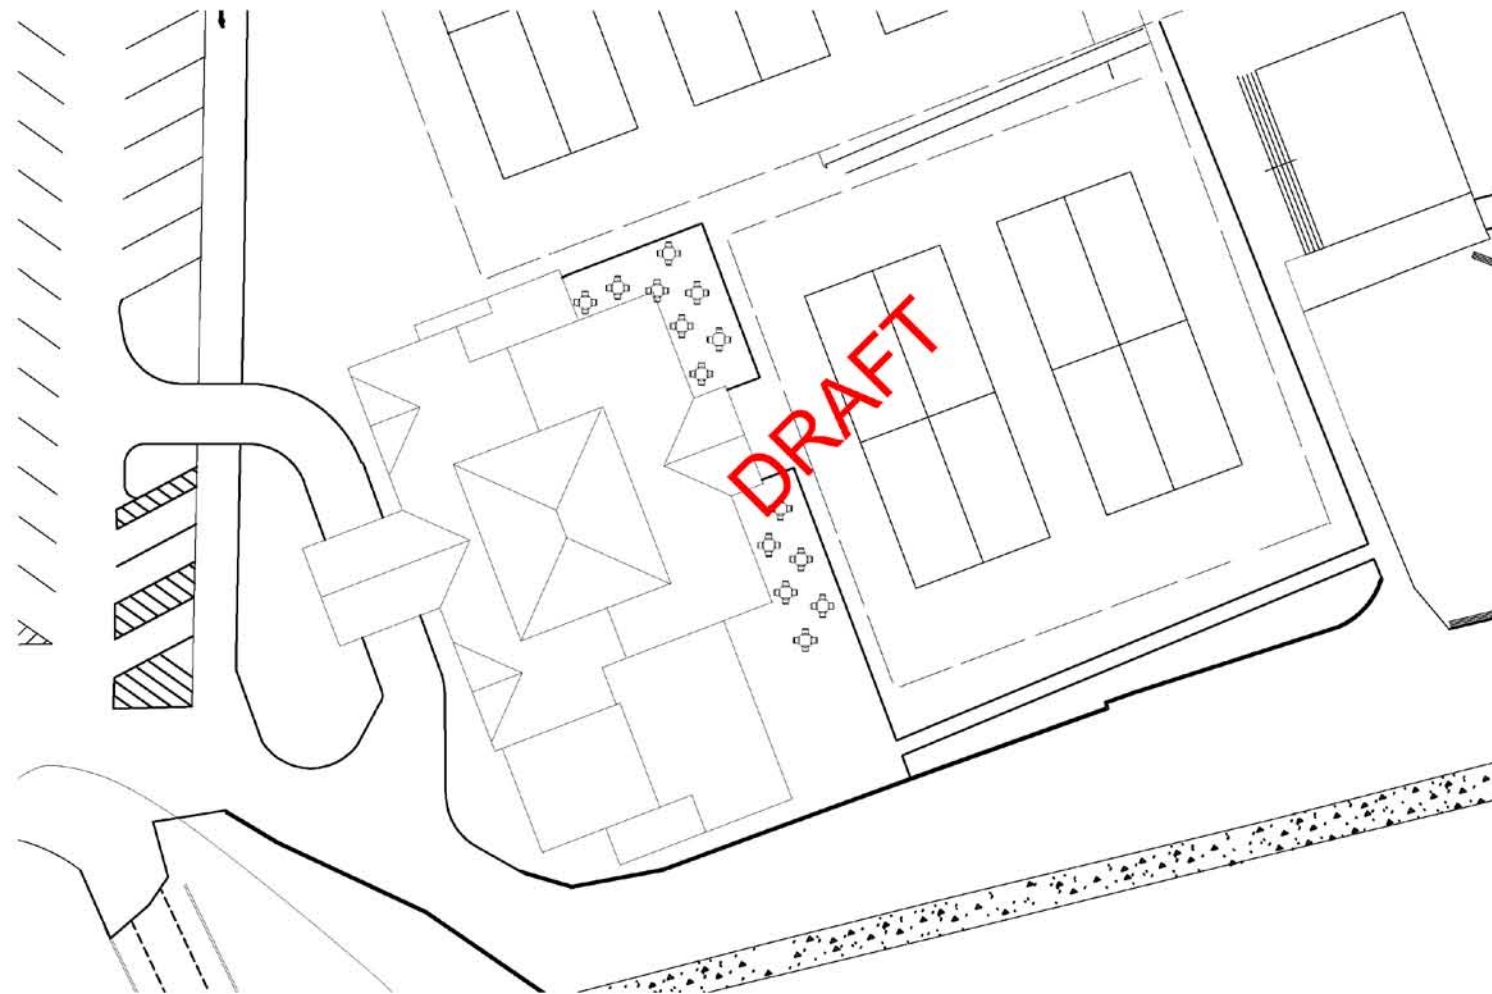

1 AERIAL VIEW

 

INTERIOR • ARCHITECTURE
 488 HUGH McHALL ROAD
 SUITE 2001
 TUCKER, GA 30084
 404.266.4268 OFFICE
 770.968.7082 FAX
 www.liquiddesignstudios.com
 info@liquiddesignstudios.com

CONSULTING FIRM

PROFESSIONAL SEAL

OWNER

DEKALB COUNTY
 PARKS & REC.
 PROJECT
 SUGAR CREEK
 GOLF & TENNIS
 REMODEL

2706 BOULDERCREST RD
 ATLANTA, GA

PROJ NUMBER 200818

ISSUE DATE: 5/09/2009

MARK: DATE: DESCRIPTION:

MARK:	DATE:	DESCRIPTION:

ISSUED FOR
 REVIEW

SHEET NAME
 AERIAL VIEW

OPTION 3

SHEET NUMBER



A1.1

200818


SUGAR CREEK GOLF AND TENNIS REMODEL



1 WEST ELEVATION

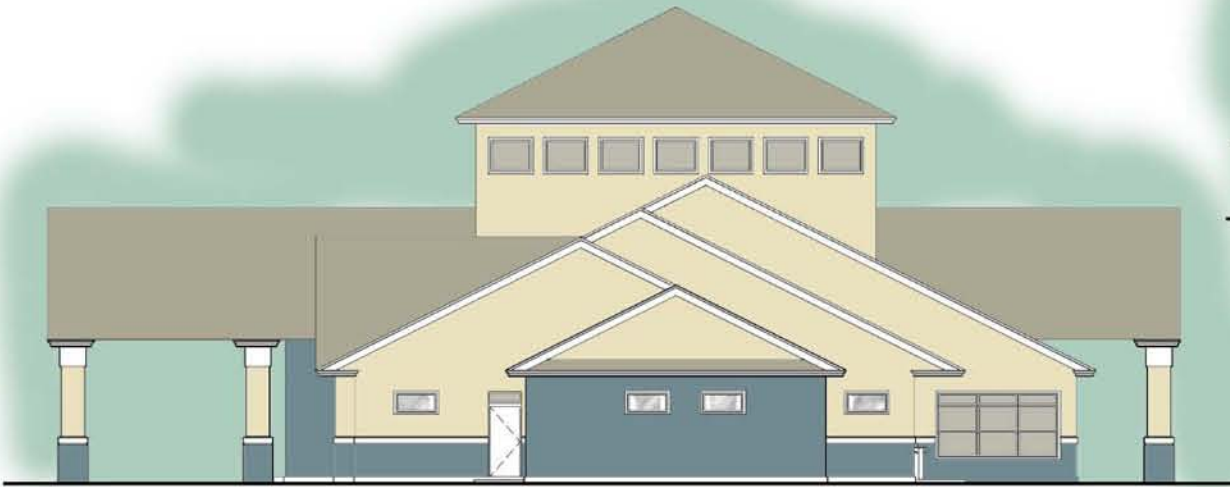 

2 EAST ELEVATION

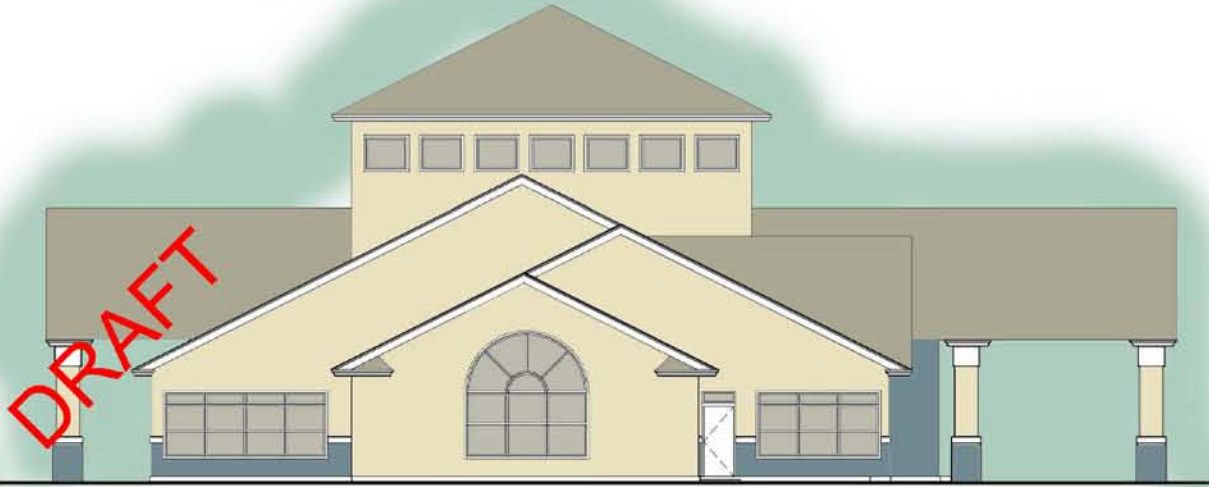

3 SOUTH ELEVATION



4 NORTH ELEVATION



INTERIORS • ARCHITECTURE
 488 HUGH MCNEILL ROAD
 SUITE 8801
 TUCKER, GA 30084
 404.286.4408 OFFICE
 770.688.7882 FAX
 www.liquiddesignstudios.com
 info@liquiddesignstudios.com

CONSULTING FIRM

PROFESSIONAL SEAL

OWNER

DEKALB COUNTY
 PARKS & REC.
 PROJECT
 SUGAR CREEK
 GOLF & TENNIS
 REMODEL

2706 BOULDERCREST RD
 ATLANTA, GA

PROJ NUMBER 200818

ISSUE DATE: 5/20/2009		
MARK:	DATE:	DESCRIPTION:

ISSUED FOR
 REVIEW

SHEET NAME
 RENOVATION
 ELEVATIONS
 OPTION 3

SHEET NUMBER
A3.0

200818

SUGAR CREEK GOLF AND TENNIS REMODEL




IDEA VIEW 1 - PRO SHOP




IDEA VIEW 2 - LOUNGE AREA



IDEA VIEW 3 - EXTERIOR SEATING

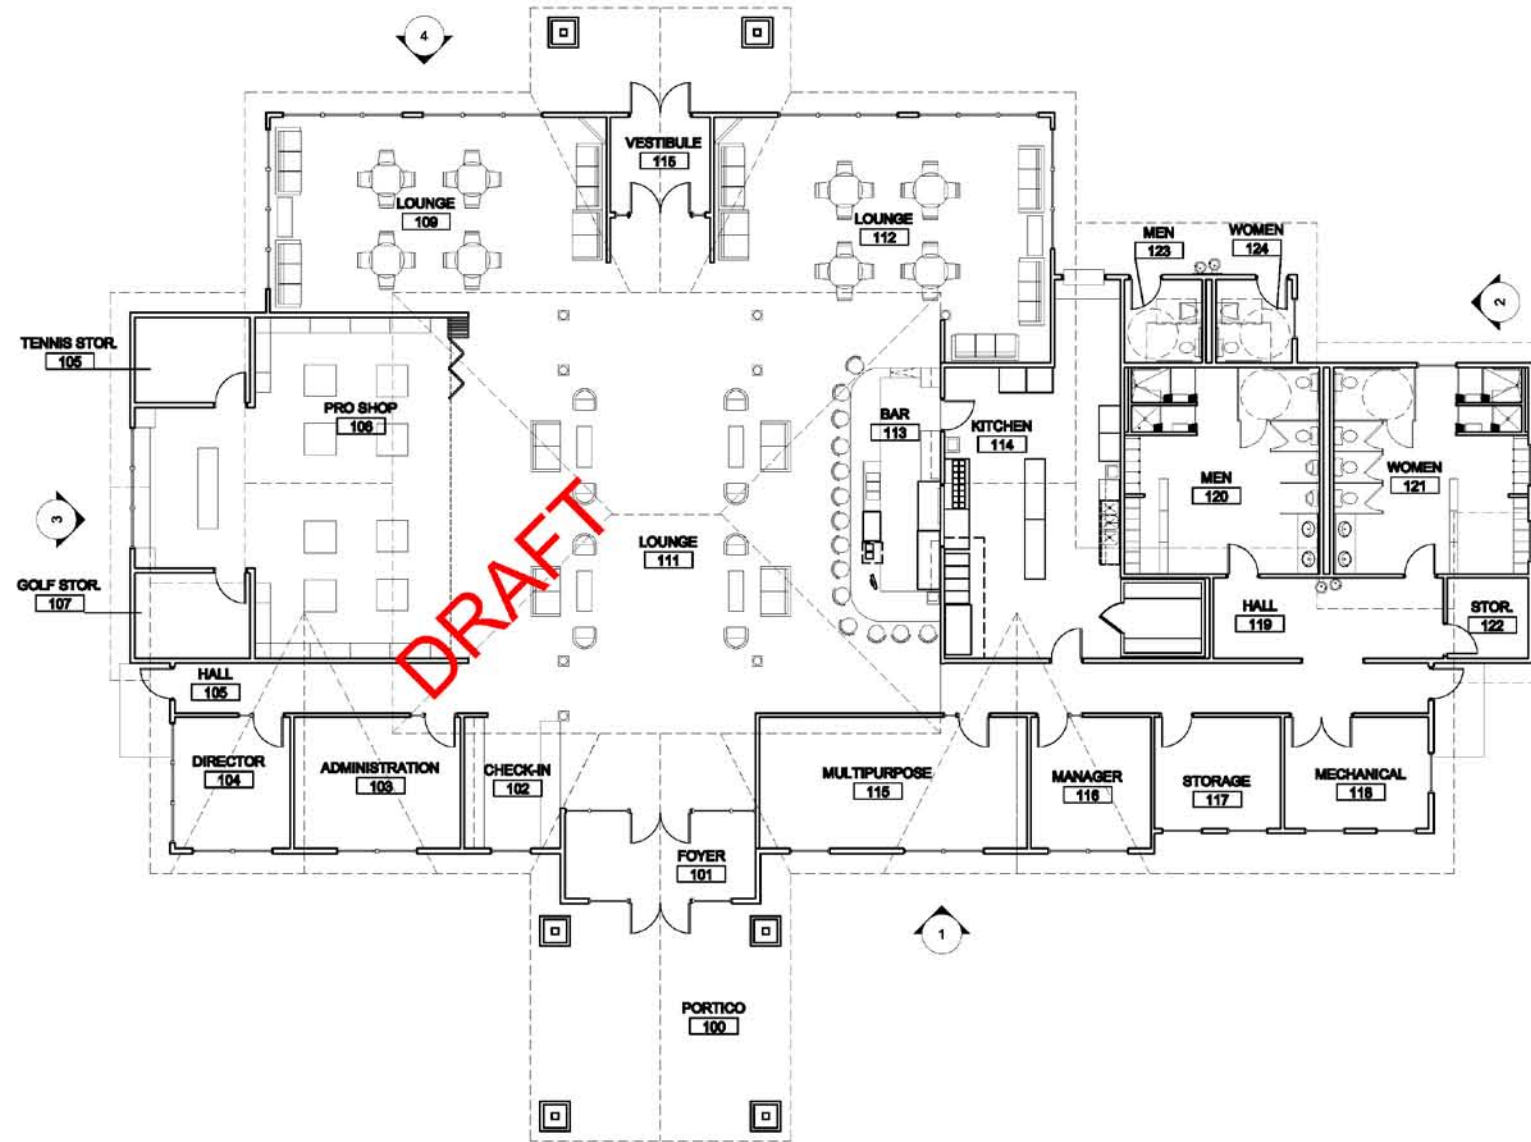

1 RENOVATION FIRST FLOOR PLAN
TOTAL SQ. FOOTAGE = 8897 GROSS SF

 

INTERIORS • ARCHITECTURE
488 HUGH McNEEL ROAD
SUITE 2001
TUCKER, GA 30084
404.266.4888 OFFICE
770.988.7082 FAX
www.liquiddesignstudios.com
info@liquiddesignstudios.com

CONSULTING FIRM

PROFESSIONAL SEAL

OWNER

DEKALB COUNTY
PARKS & REC.
PROJECT
SUGAR CREEK
GOLF & TENNIS
REMODEL

2706 BOULDERCREST RD
ATLANTA, GA

PROJ. NUMBER 200818

ISSUE DATE: 5/20/2009

MARK: DATE: DESCRIPTION:

MARK:	DATE:	DESCRIPTION:

ISSUED FOR
REVIEW

SHEET NAME
RENOVATION
FLOOR PLAN
OPTION 3

SHEET NUMBER

A1.1

200818

SUGAR CREEK GOLF AND TENNIS REMODEL